


GLENWOOD VILLAGE PRESENTS "THE MONTICELLO"

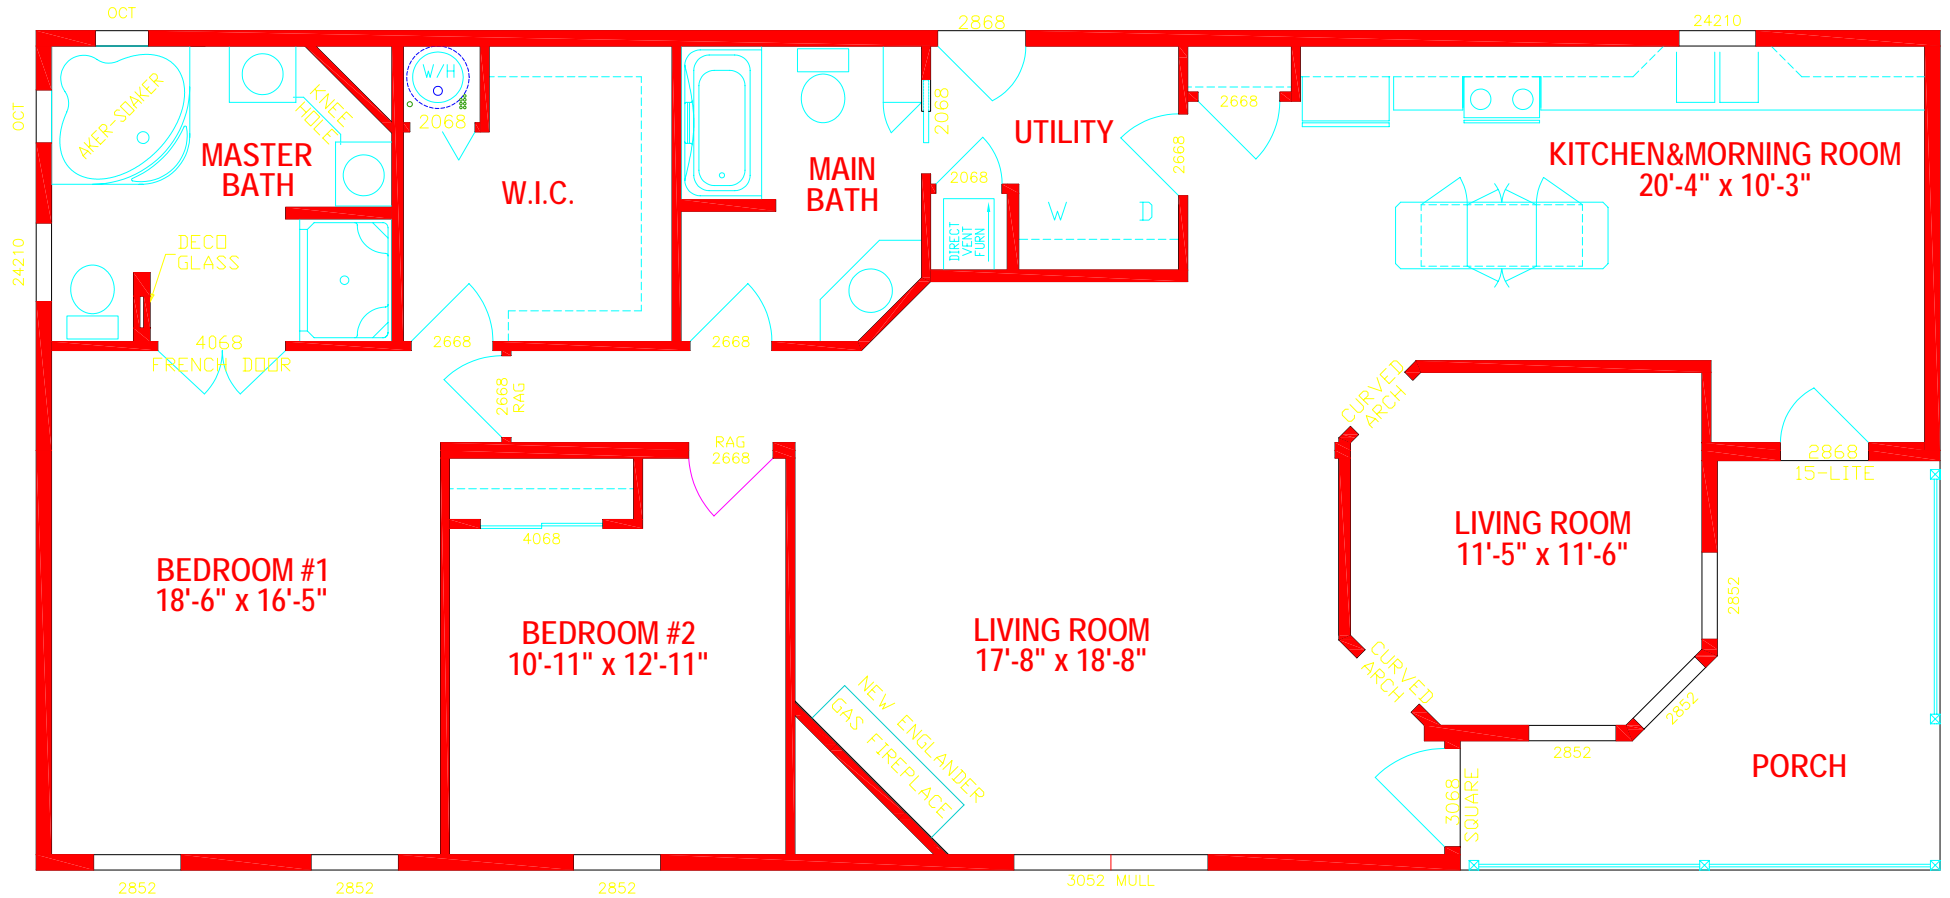

NO	DATE	REVISION / DESCRIPTION	BY

RITZ-CRAFT CORPORATION

STARTED: 11-01-06
 TO SALES:
 SALES:
 DATE:
 CONFIRM COMPLETE:
 PERMIT SET COMPLETE:

DEALER/BUILDER: STARK HOMES
 CUSTOMER: MODEL
 RC REP: GARRETT GOLDEN
 STATE: NY

SCALE: 1/4"=1'-0"
 DRAWN BY: BMS
 LXE DW 2763
 1st FLOOR PLAN

CD #: 1408906
 SN:
 SHEET #: 1 OF 1