


GLENWOOD VILLAGE PRESENTS "THE PONDVIEW"

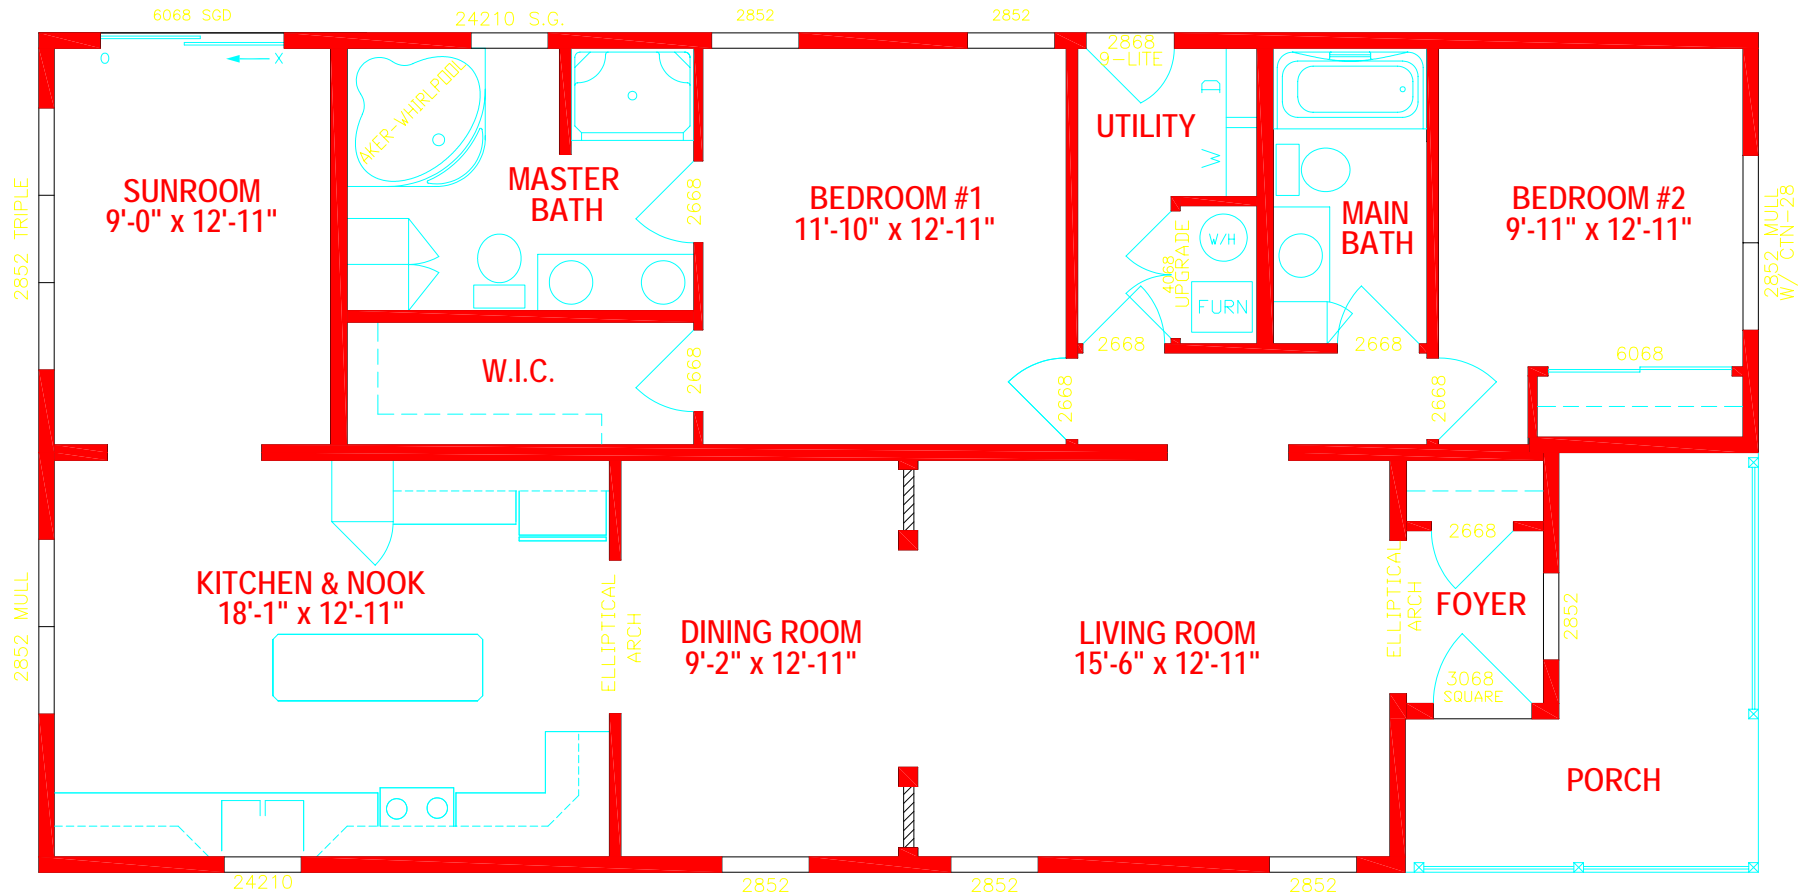

NO	DATE	REVISION / DESCRIPTION	BY

RITZ-CRAFT CORPORATION

STARTED: 11-21-05
 TO SALES:
 SALES:
 DATE:
 CONFIRM COMPLETE:
 PERMIT SET COMPLETE:

DEALER/BUILDER: STARKS
 CUSTOMER: MODEL
 RC REP: LUCAS SPRENKEL
 STATE: NY

SCALE: 3/16"=1'-0"
 DRAWN BY: MARKR
 LXEDW 2789
 1ST FLOOR PLAN

CD #: 1247005
 SN:
 SHEET #: 1 OF 1