


SANDSTONE EXTERIOR PACKAGE

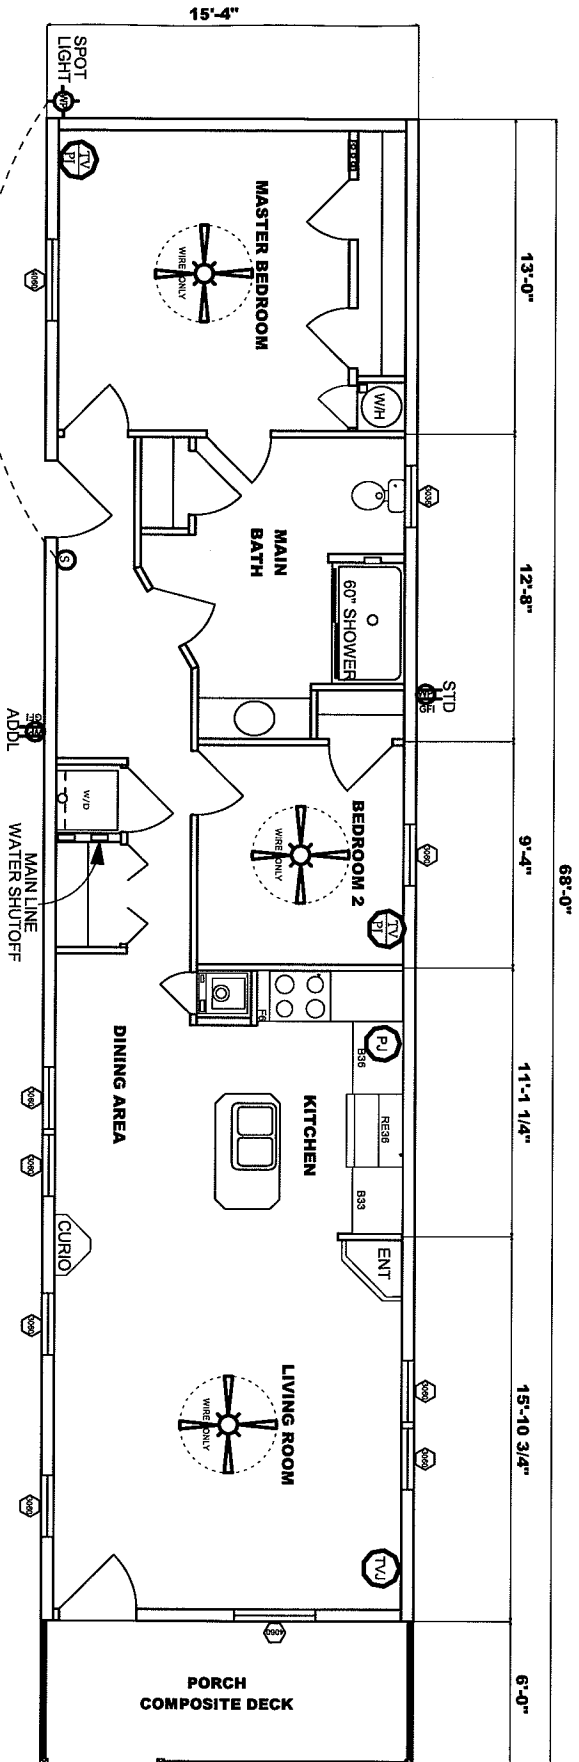

LOCATION FOR TWO OUTSIDE WATER FAUCET

THIS PRINT MUST BE SIGNED AND RETURNED TO PINE GROVE MANUFACTURED HOMES, INC. BEFORE ANY ADDITIONAL DESIGNS/PRINTS CAN BE PROVIDED.

authorized retailer rep. _____ date: _____


REVISIONS

NOTES



STD. PRODUCTION UNIT

DRAWING NAME: _____
 DATES: _____
 DRAWN BY: RODUJ
 CHECKED BY: STARK
 PROJECT NO: LRS1 XXXXXX
 DATE: 3-16-587-17187

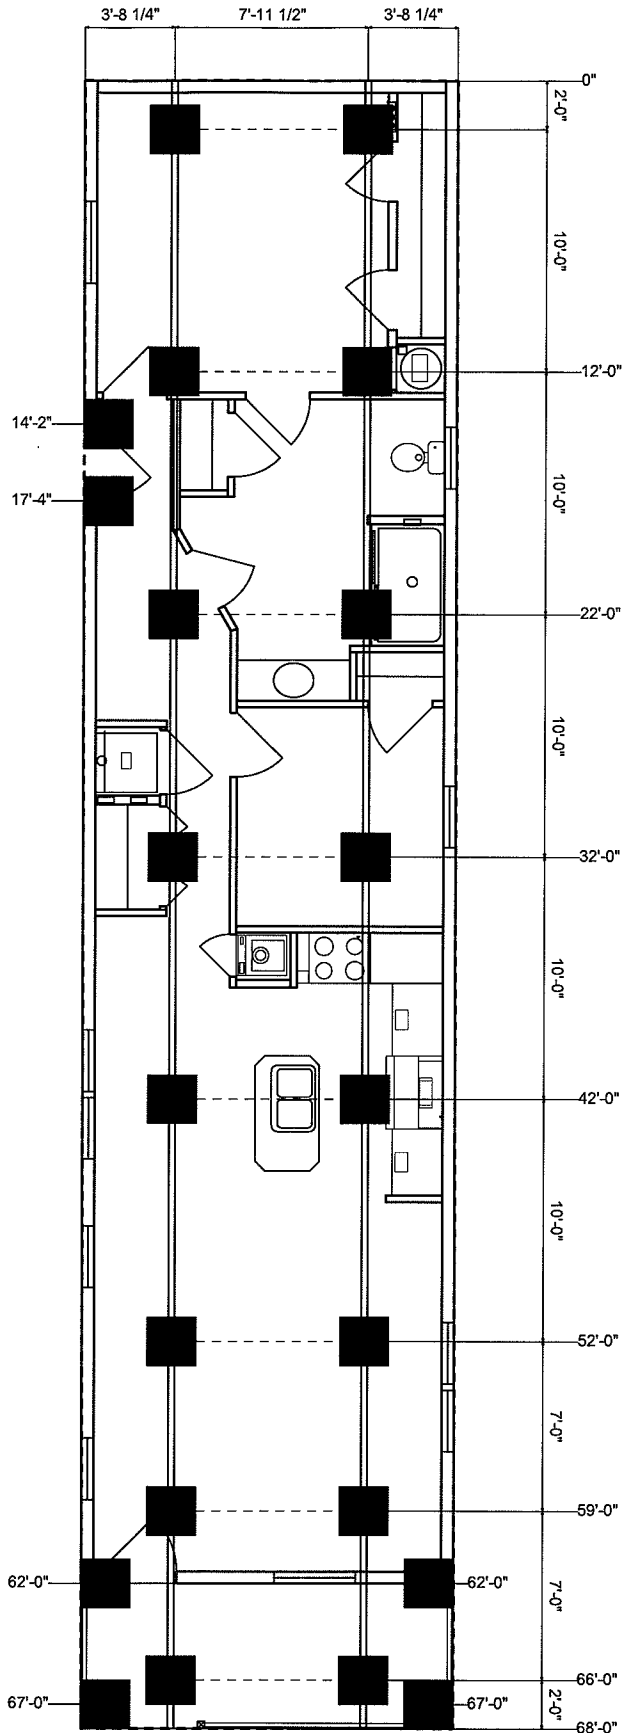

HITCH END


REVISIONS

NOTES



STD. PRODUCTION UNIT

DRAWING NAME: PIER PRINT
 SCALES: ROD U ESTIMATOR STARK
 DRAWN BY: LRSJ XXXXXX 3-16-587-1718

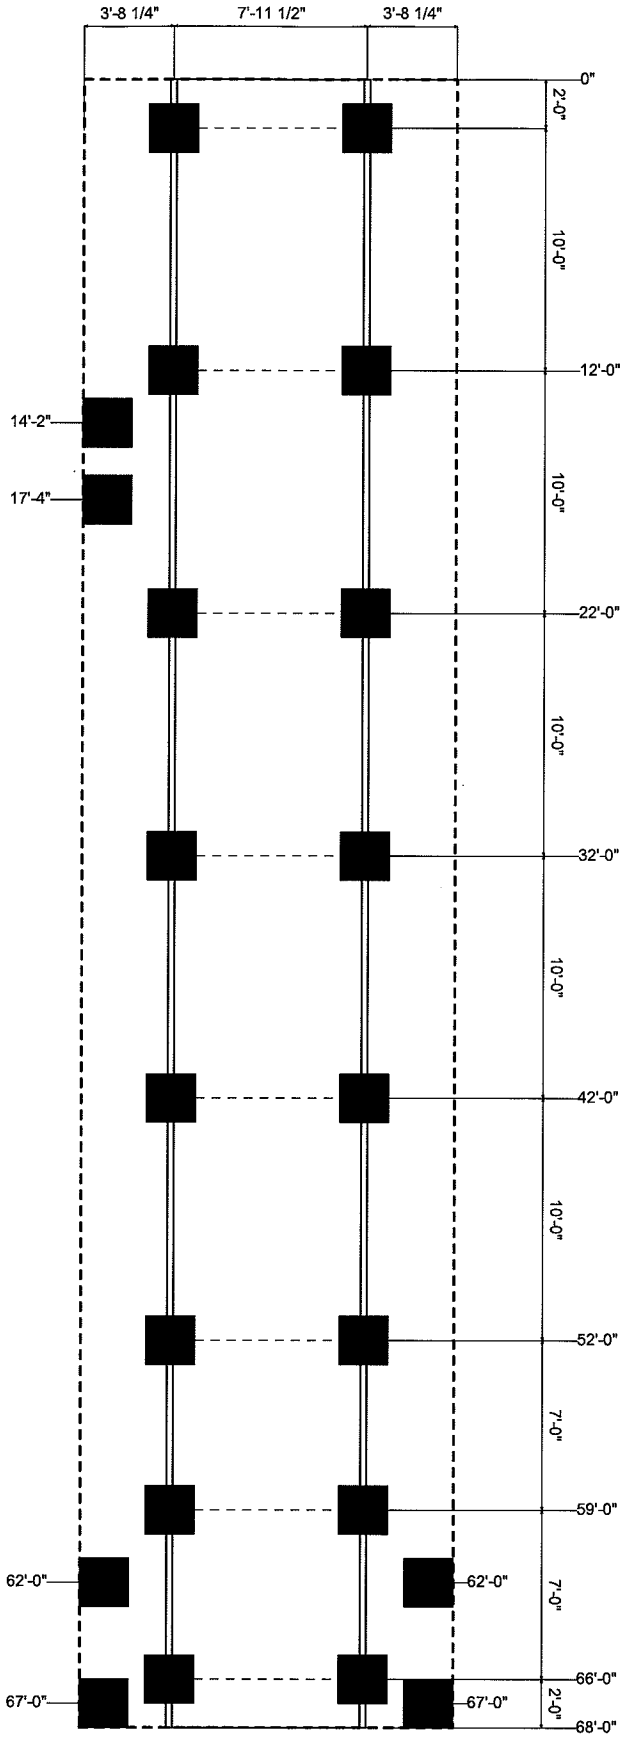

HITCH END


REVISIONS

***NOTES**



STD. PRODUCTION UNIT
 DRAWING NAME: PIER PRINT
 SCALE: ROD U
 DESIGNED BY: STARK
 DRAWN BY: LRS
 CHECKED BY: XXXXXX
 DATE: 16-587-17183

This is a new draw. Drain drops may not be accurate. Accurate drain drop may be done when home is drawn for production.

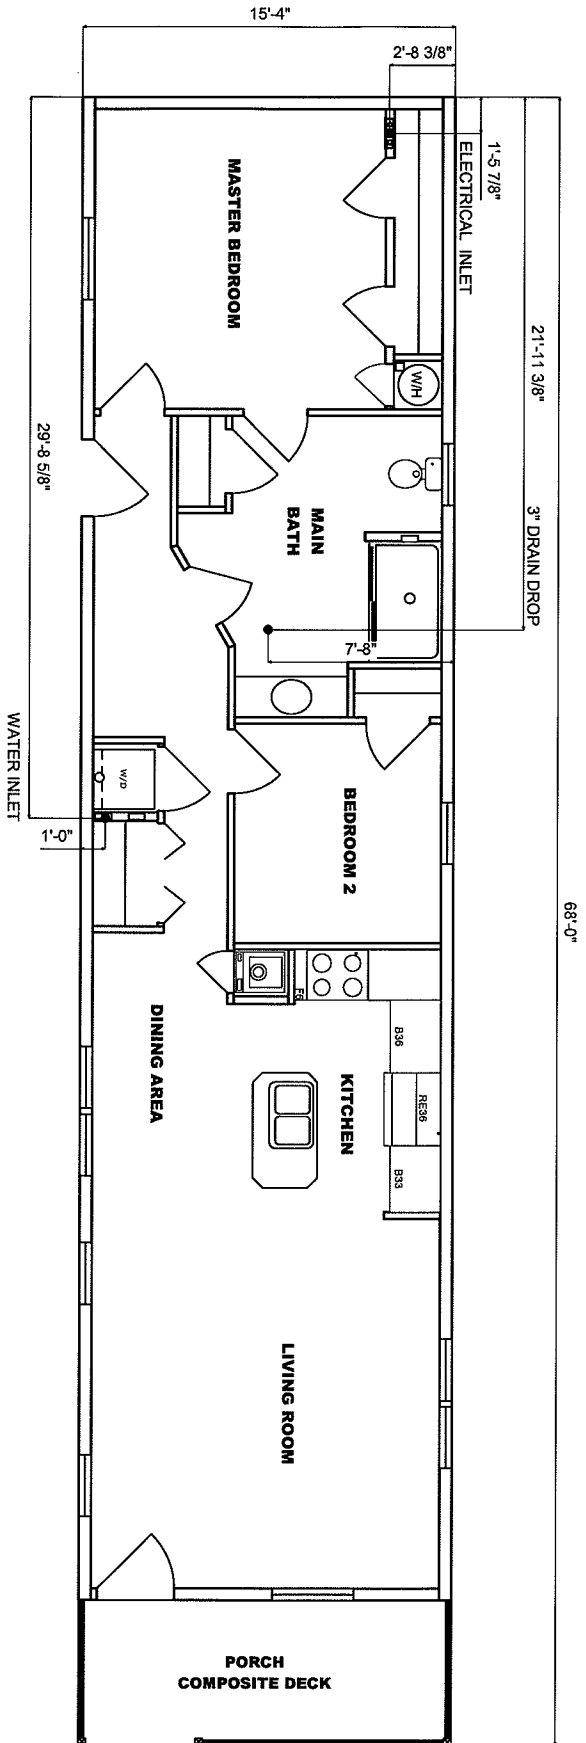

HITCH END

REVISIONS

NOTES



STD. PRODUCTION UNIT

DRAWING NAME:

DROP PRINT

SCALE:

STARK

ROD U

STARK

LRS

516-587-1718